



# INTERNATIONAL ARCHITECTURE COMPETITION A HOUSE IN LUANDA: PATIO AND PAVILION

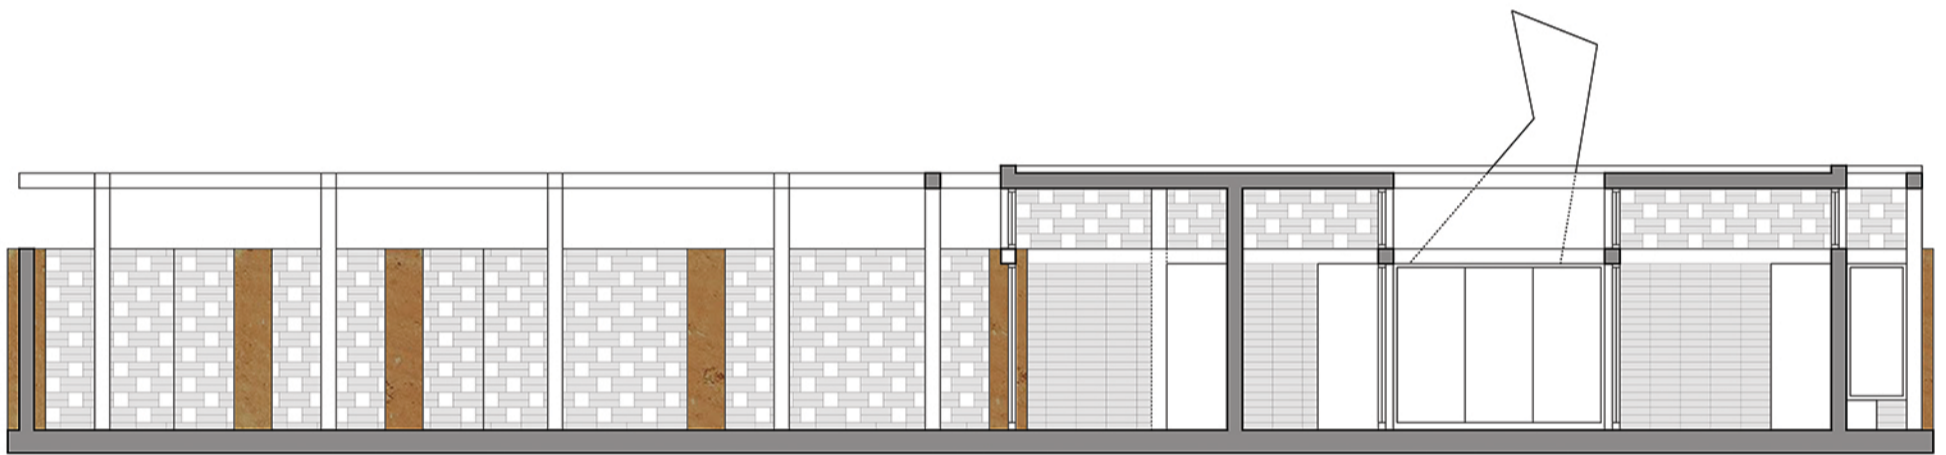

longitudinal sections 1:50

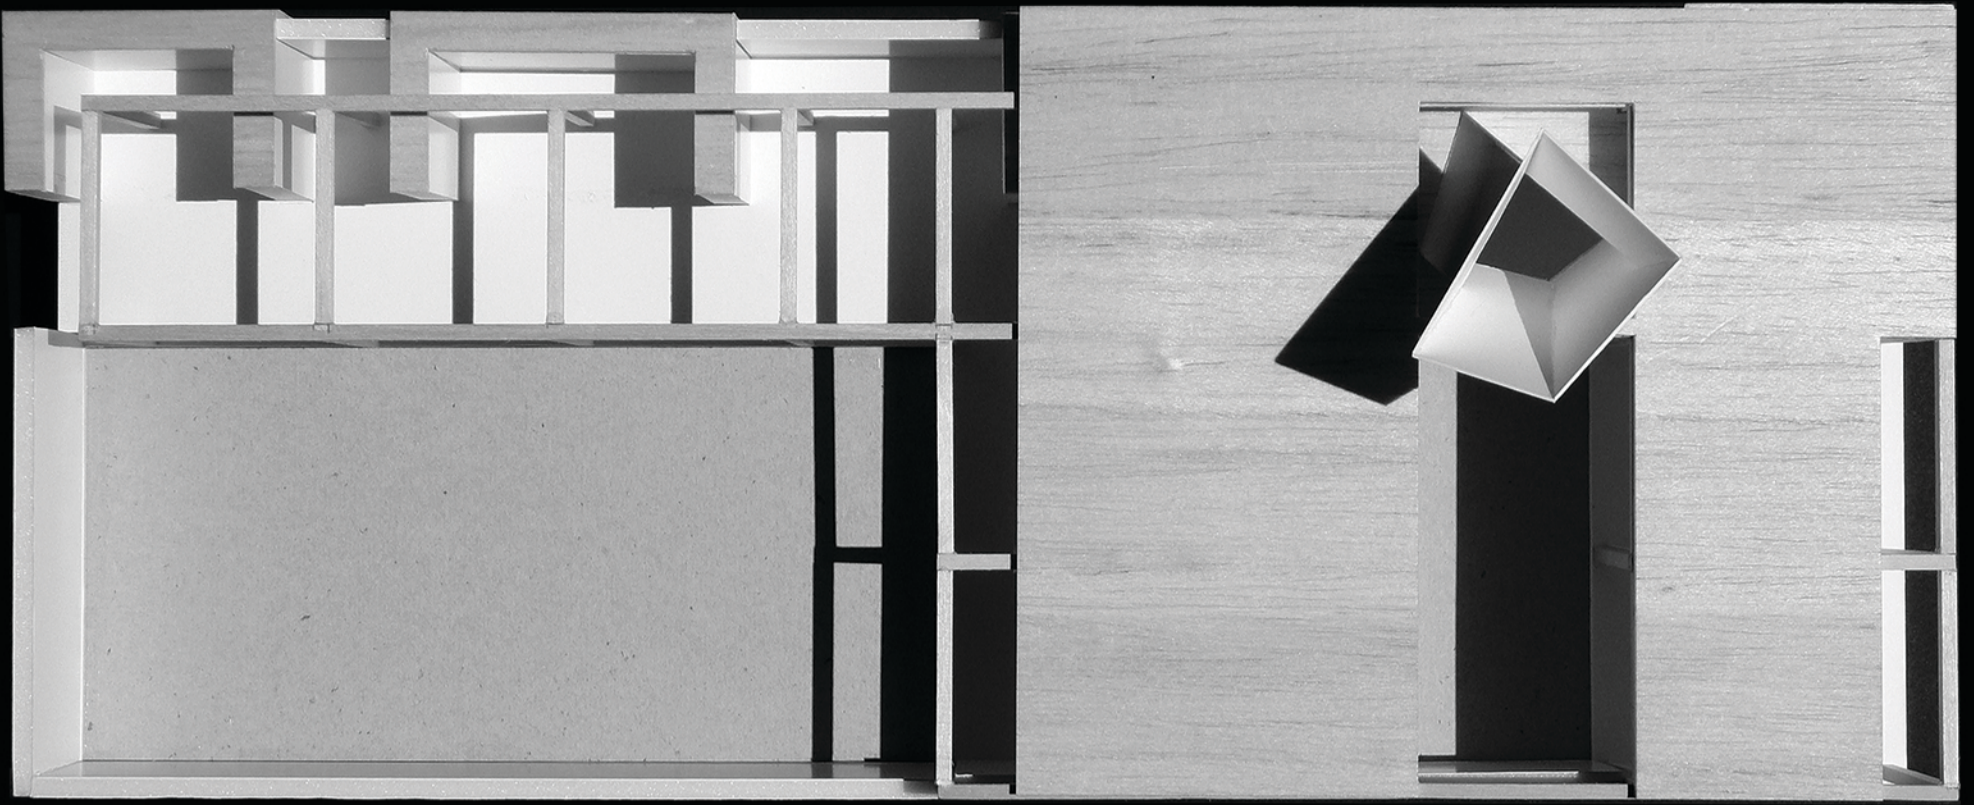