

RAILWAY STATION

connection

park services

dwelling services

parking

fitness centre

osservatory


landing place

1. RIVER PARK


2. DWELLINGS with GLASSHOUSES



1. RIVER PARK / the heart of new social life in Guben!



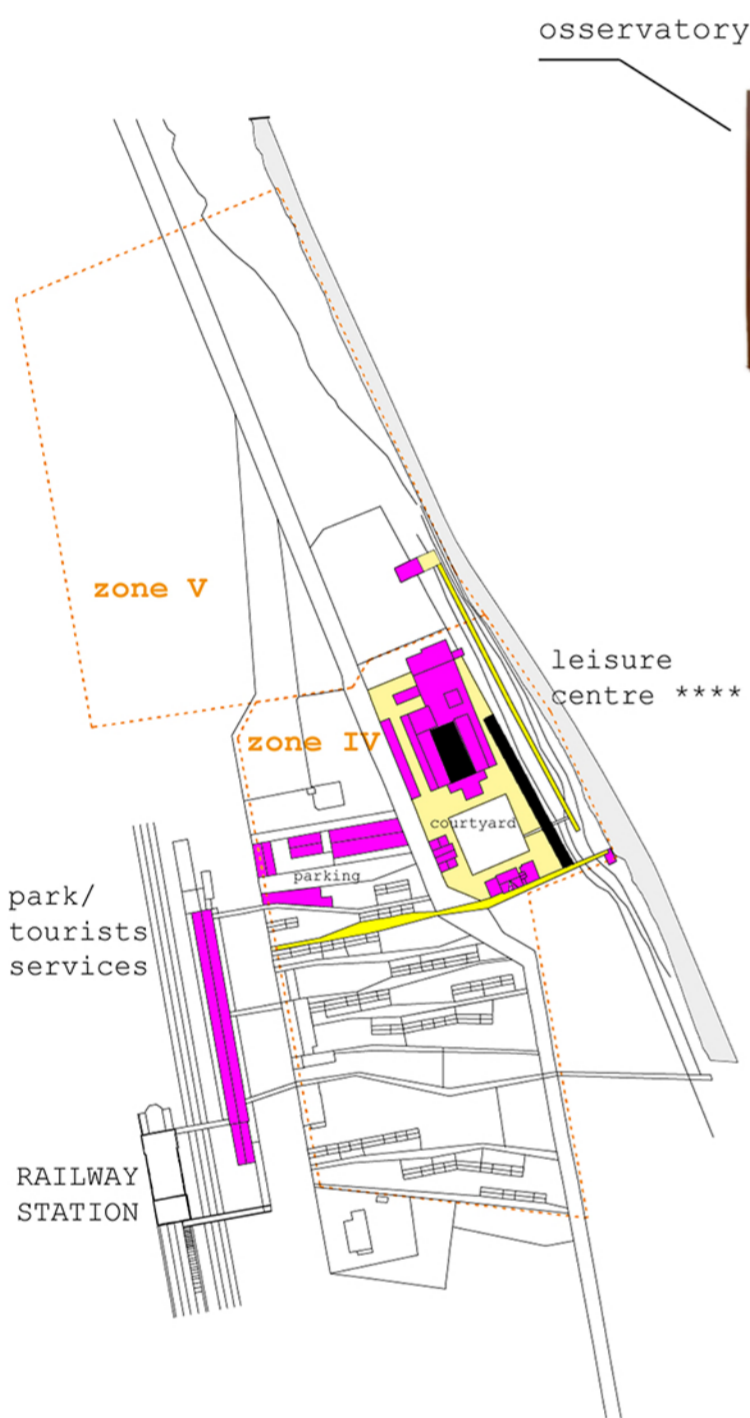


recycled buildings (hotel, hostel, park services, theatre/art space)
new buildings (fitness centre, leisure centre)

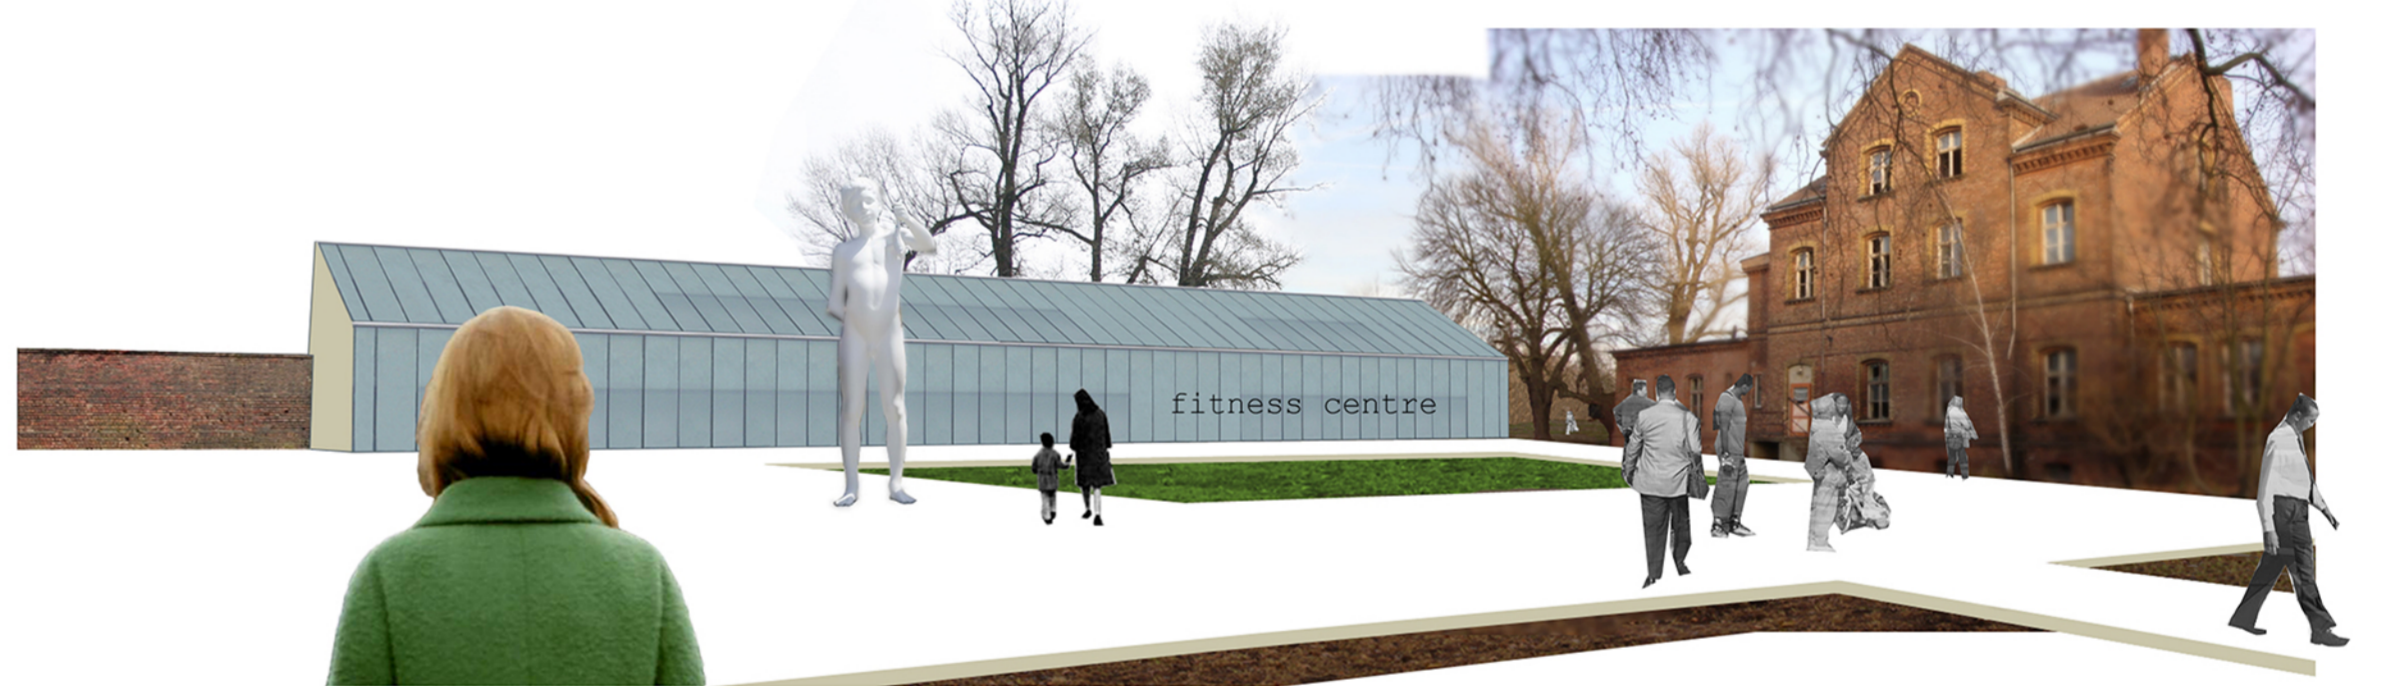

The revitalization of Old Fish Factory: the courtyard

2. DWELLINGS with GLASSHOUSES / living in the park!

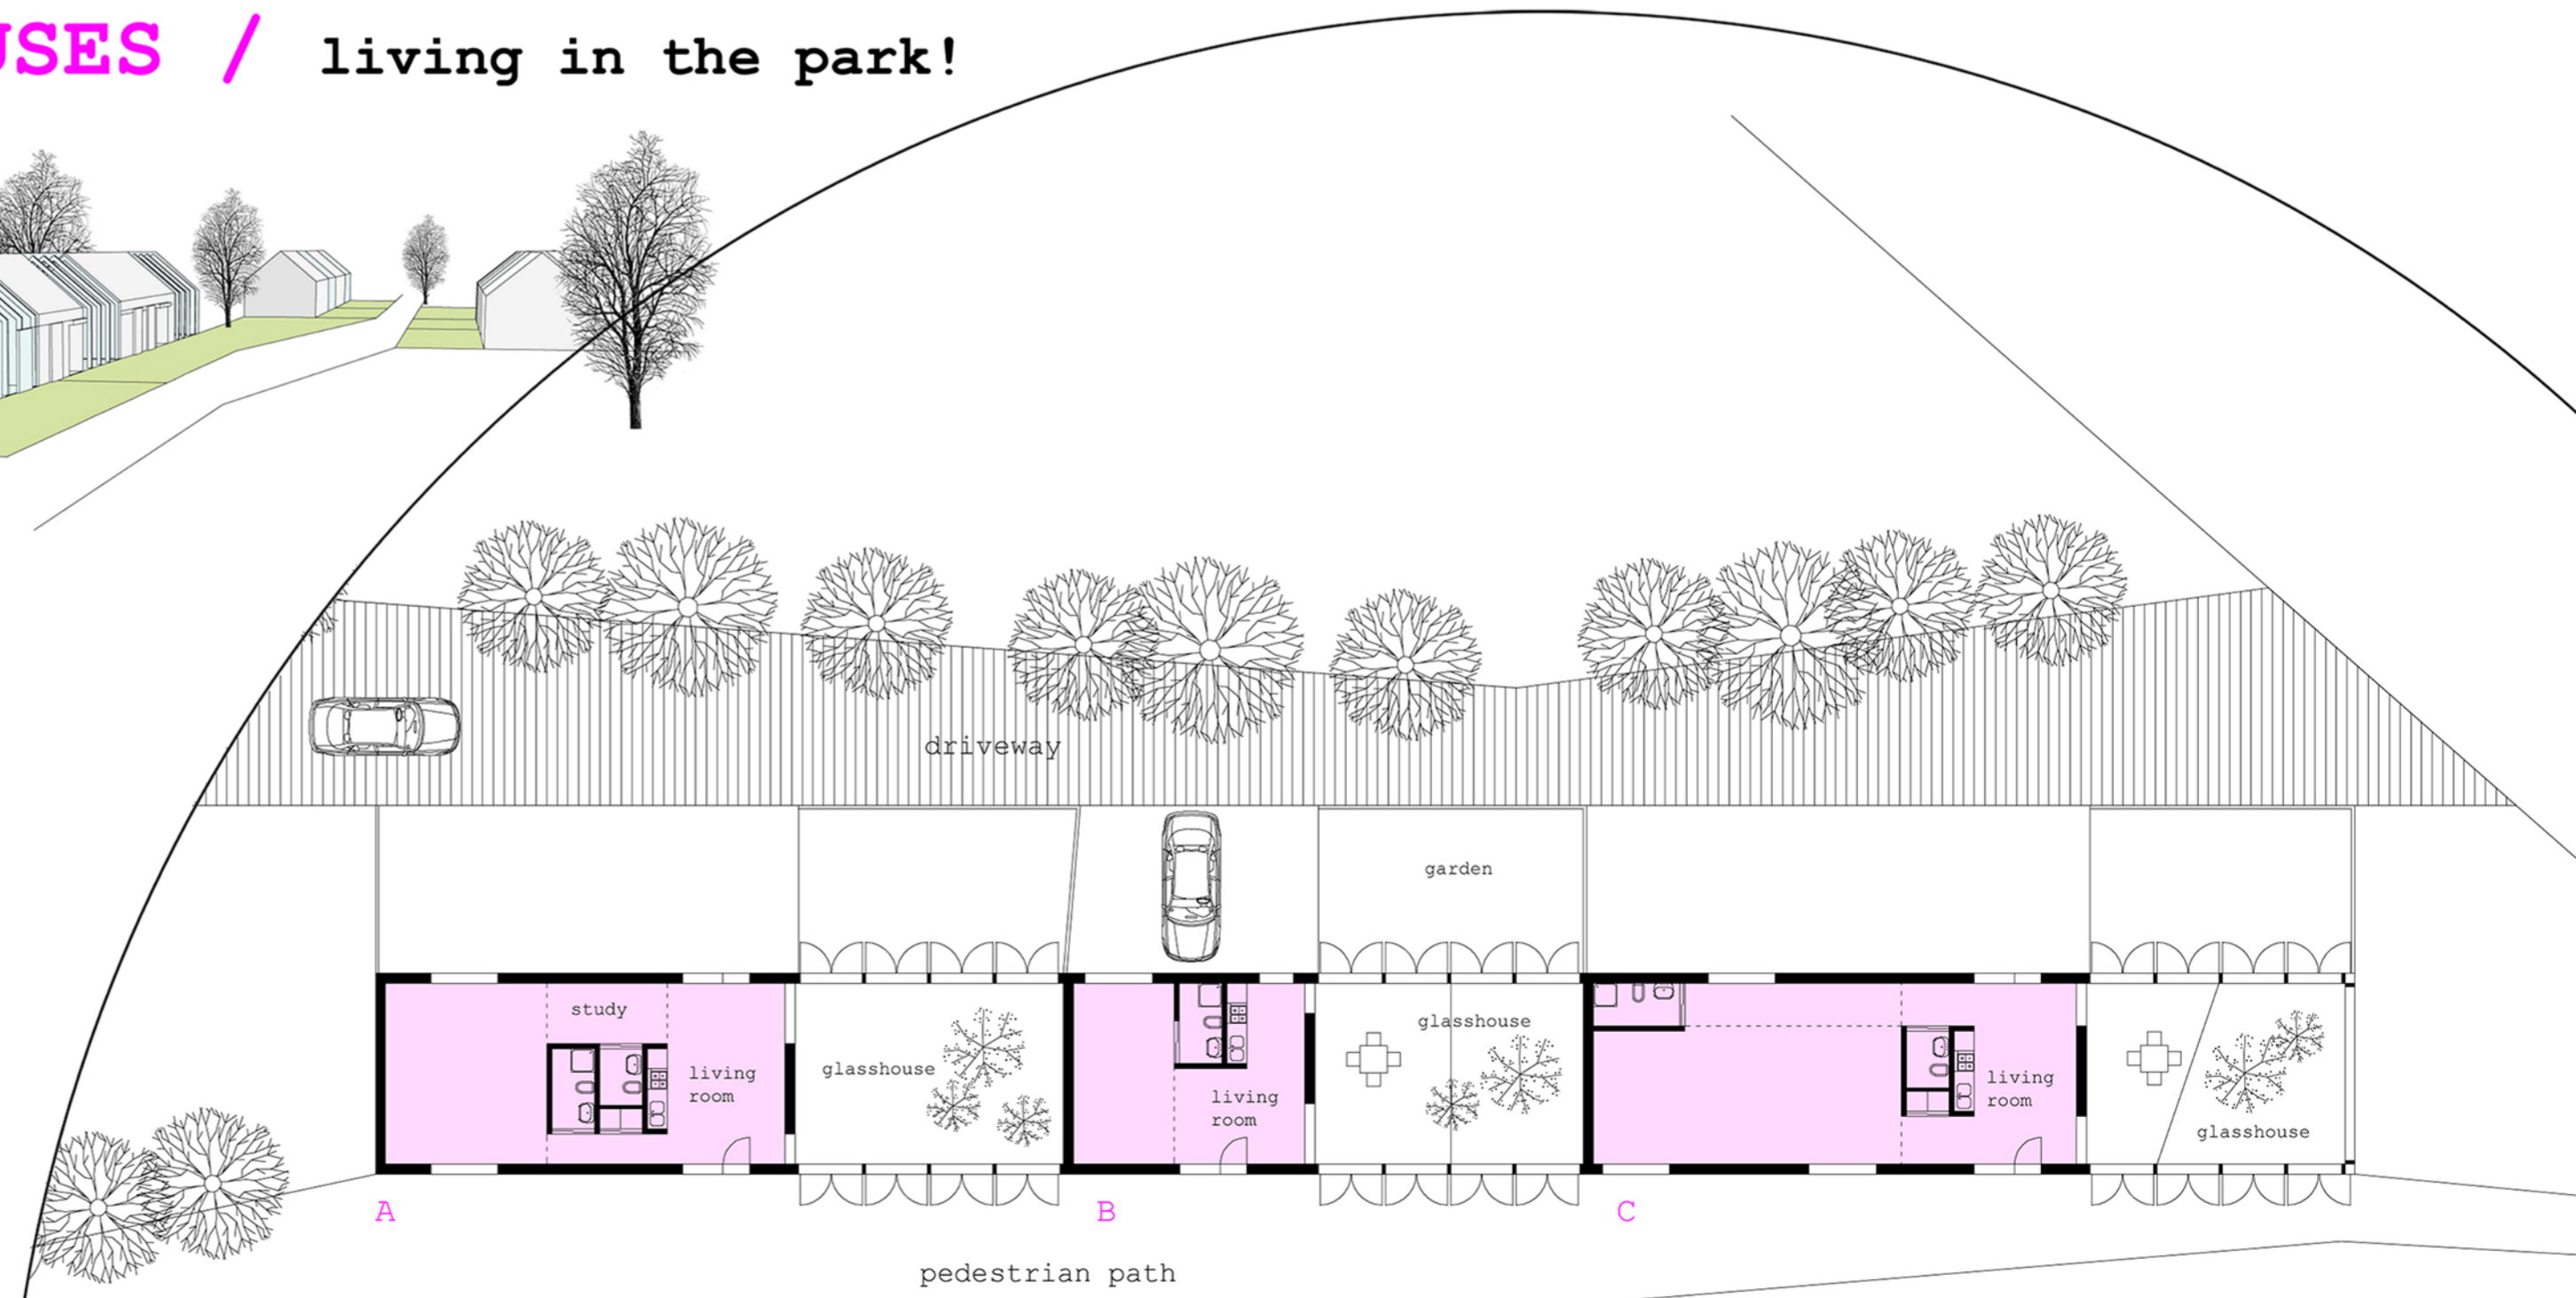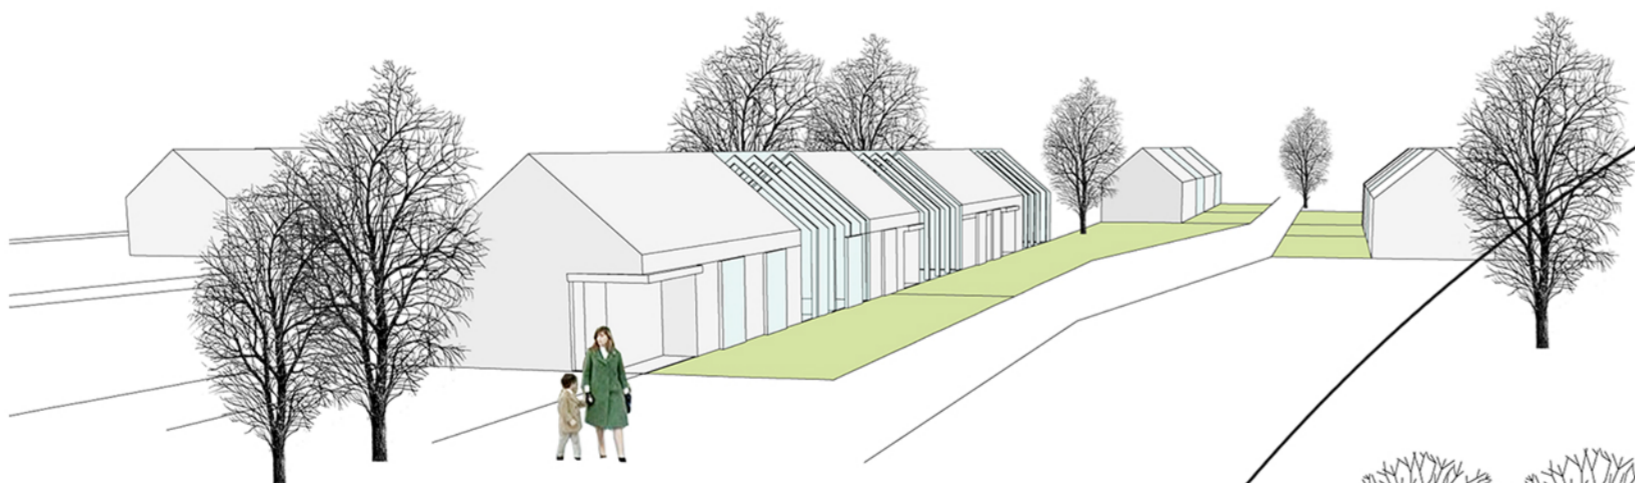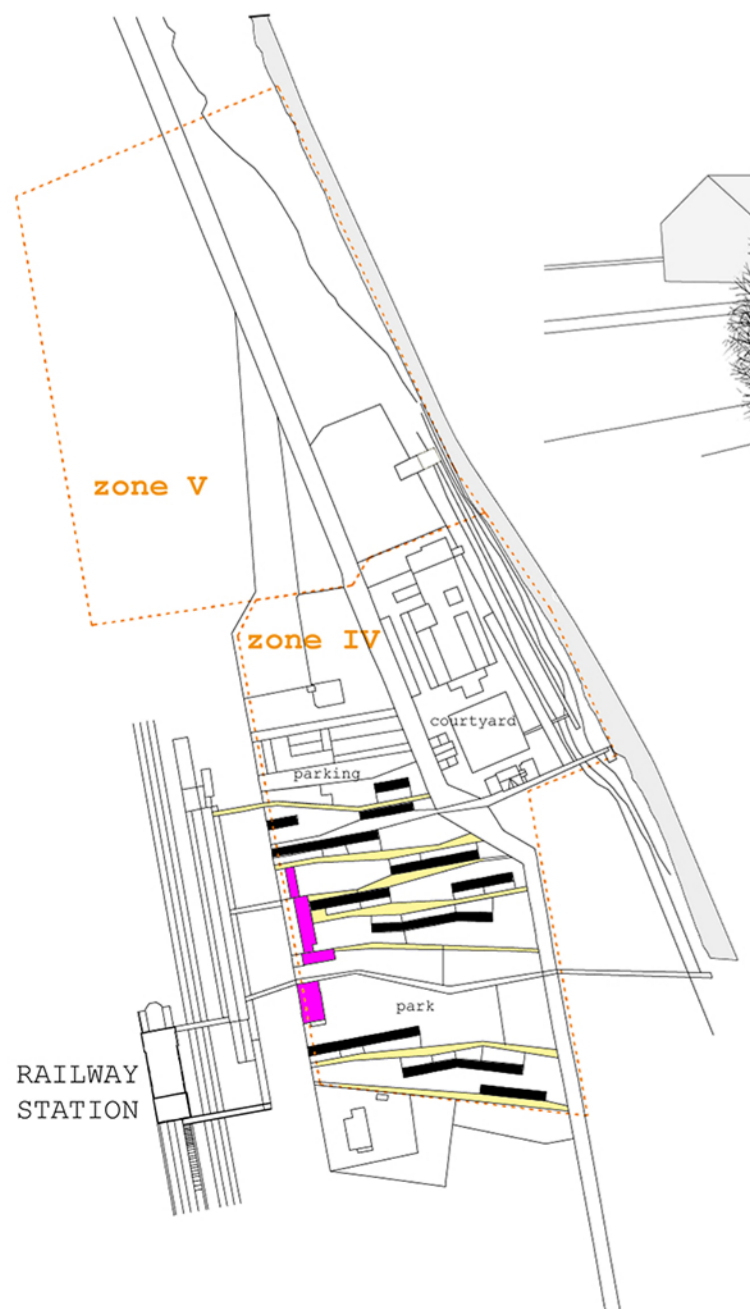

A: 75 mq + glasshouse
B: 45 mq + glasshouse
C: 90 mq + glasshouse

GROUND FLOOR PLAN 1:200

0 10m

recycled buildings (collective spaces for the new neighborhood)
new buildings (dwellings with glasshouses)